



Top Row Floating Shelving

Bottom Row Floating Shelving

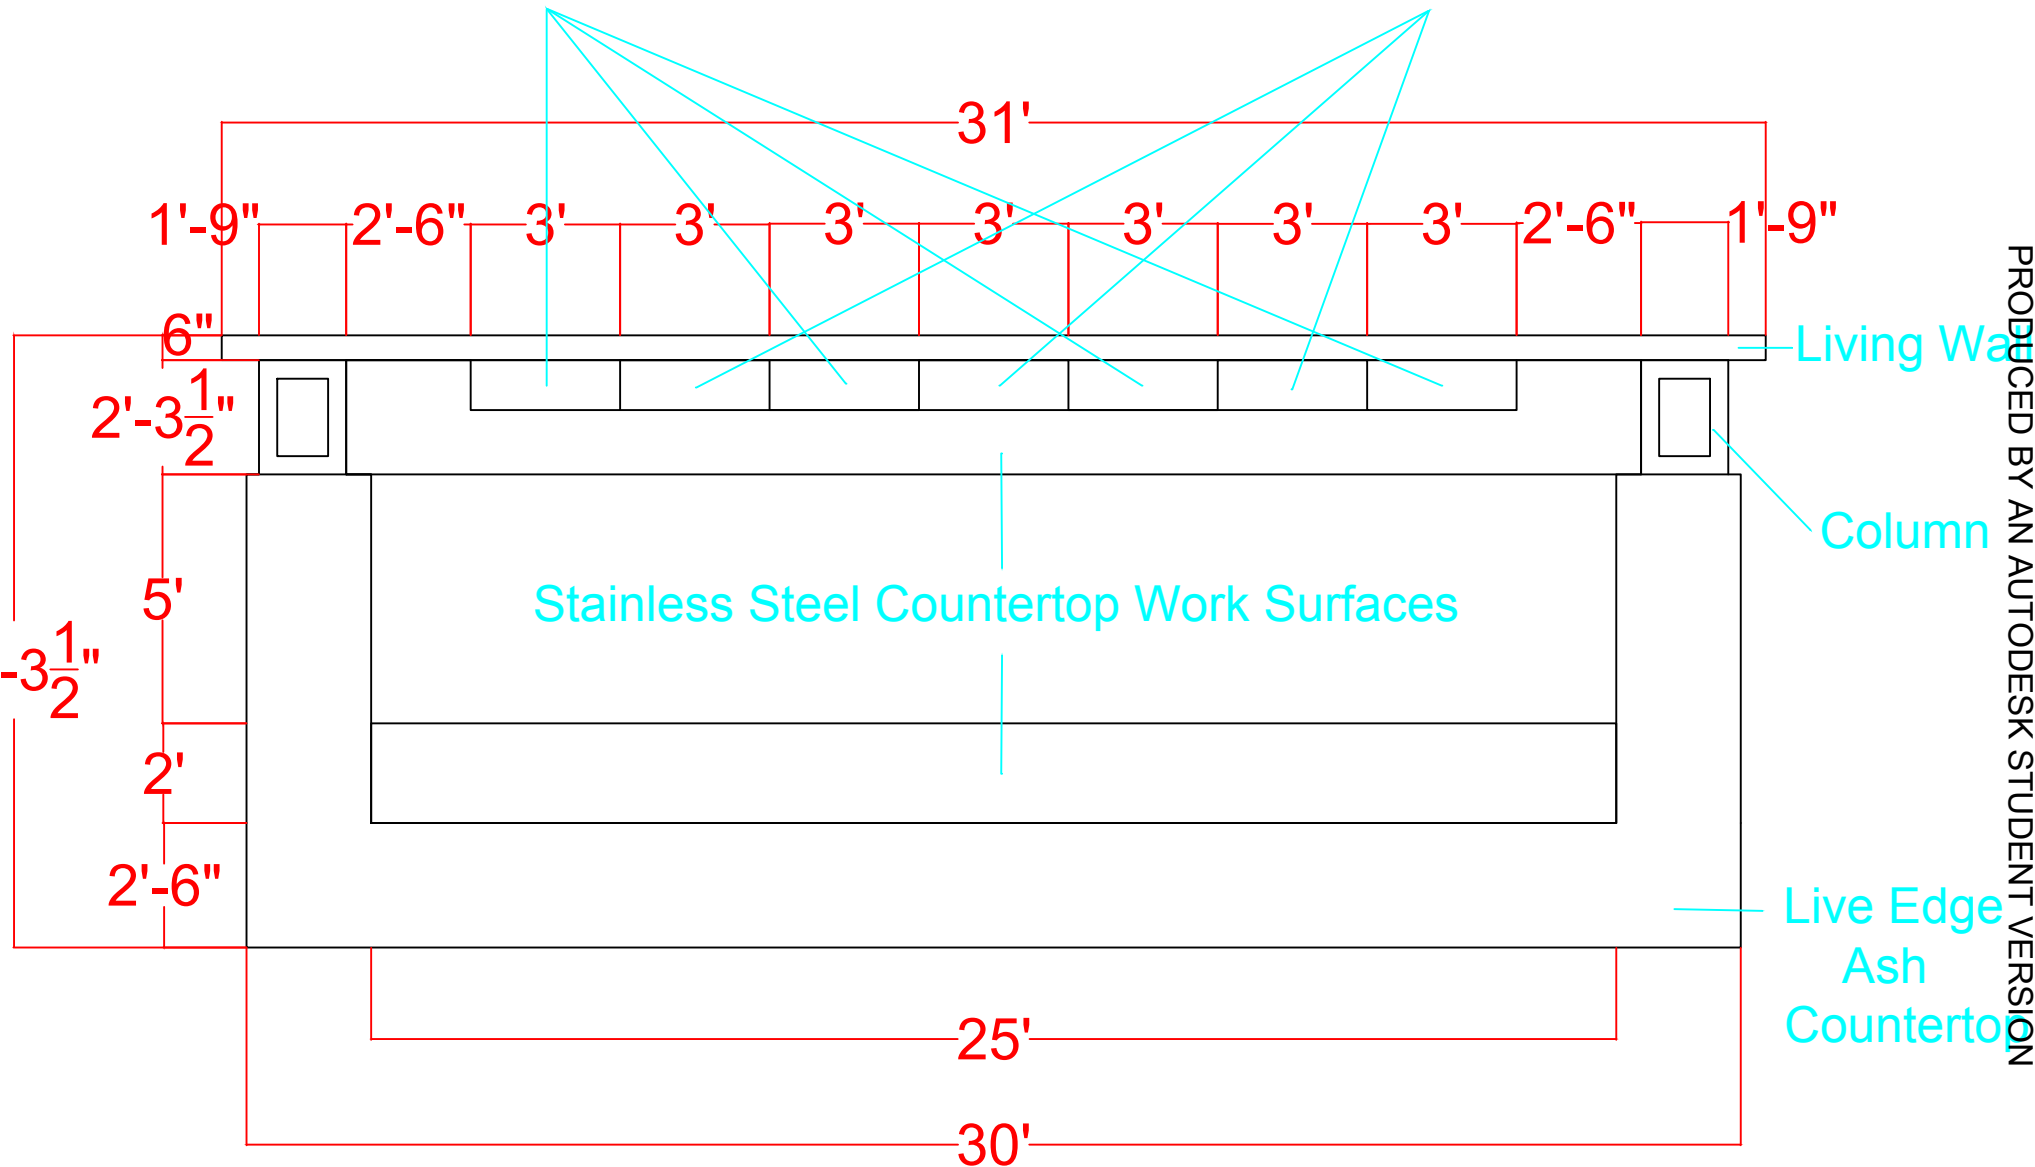

Plan at Bar

Scale: 1/4" = 1' 0"

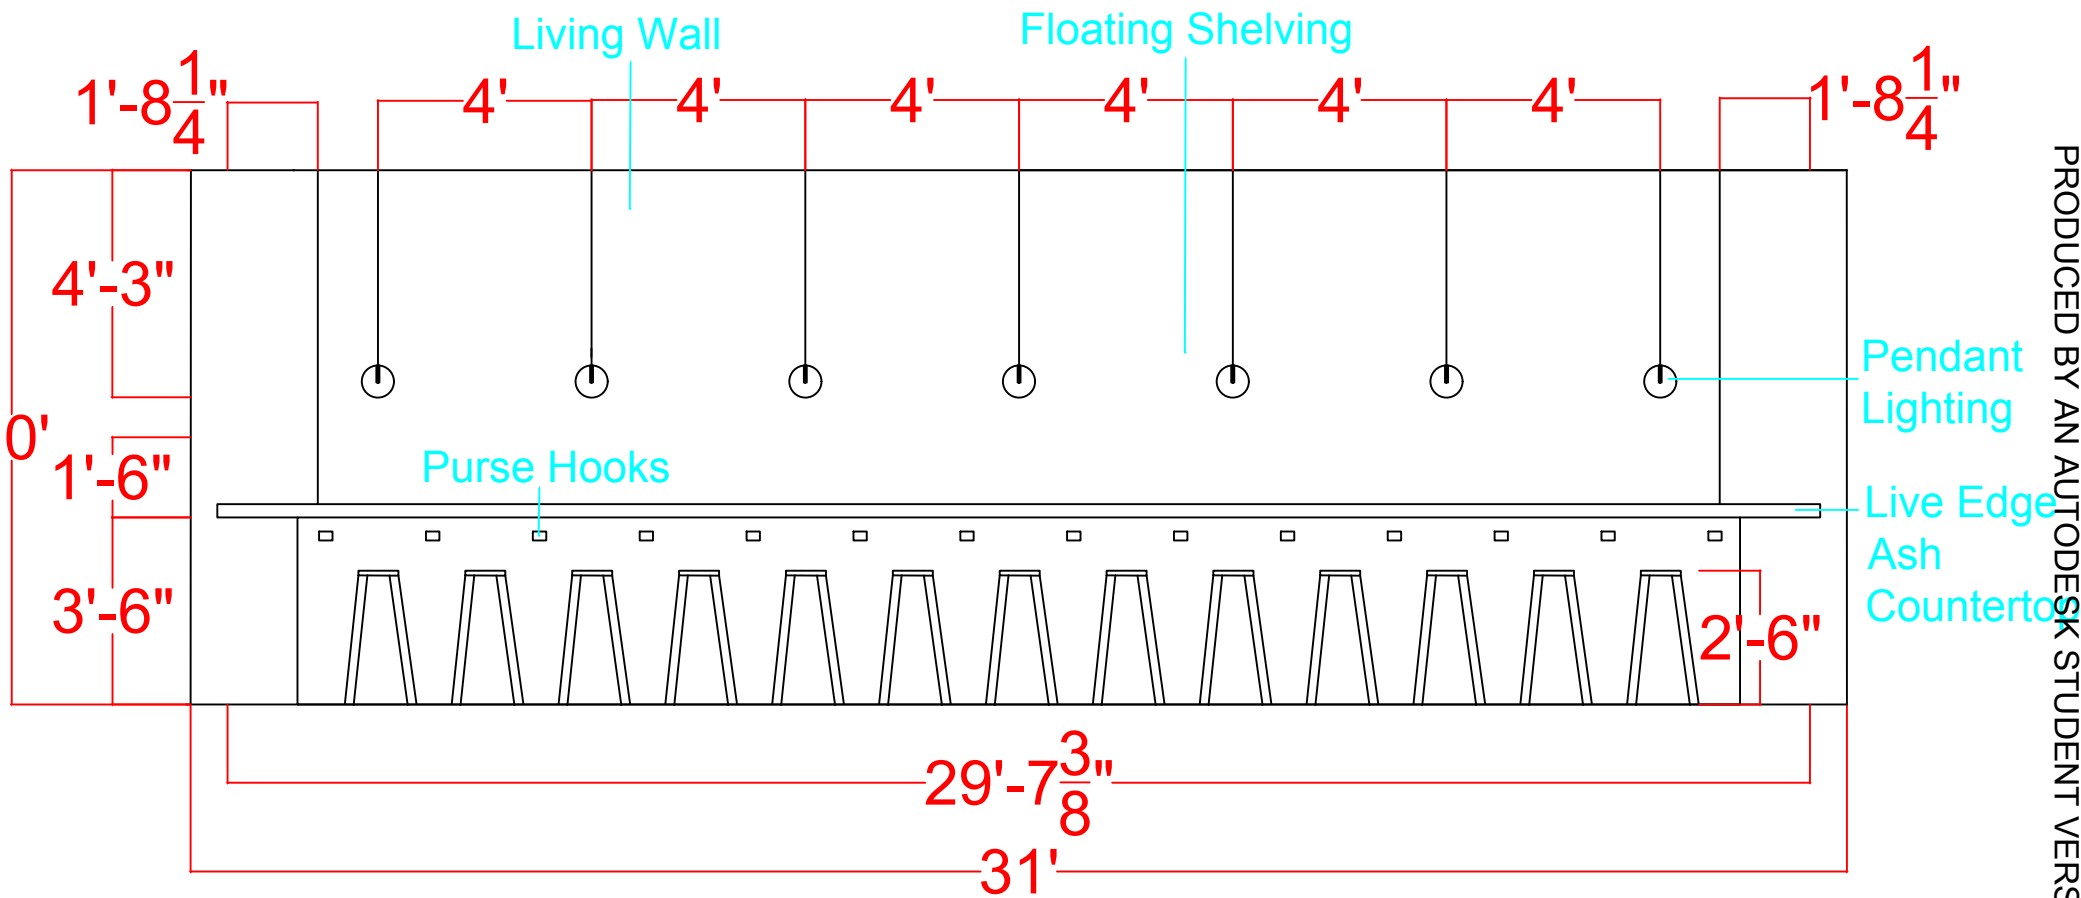


Elevation at Bar- North

Scale: 1/2" = 1' 0"

PRODUCED BY AN AUTODESK STUDENT VERSION

PRODUCED BY AN AUTODESK STUDENT VERSION

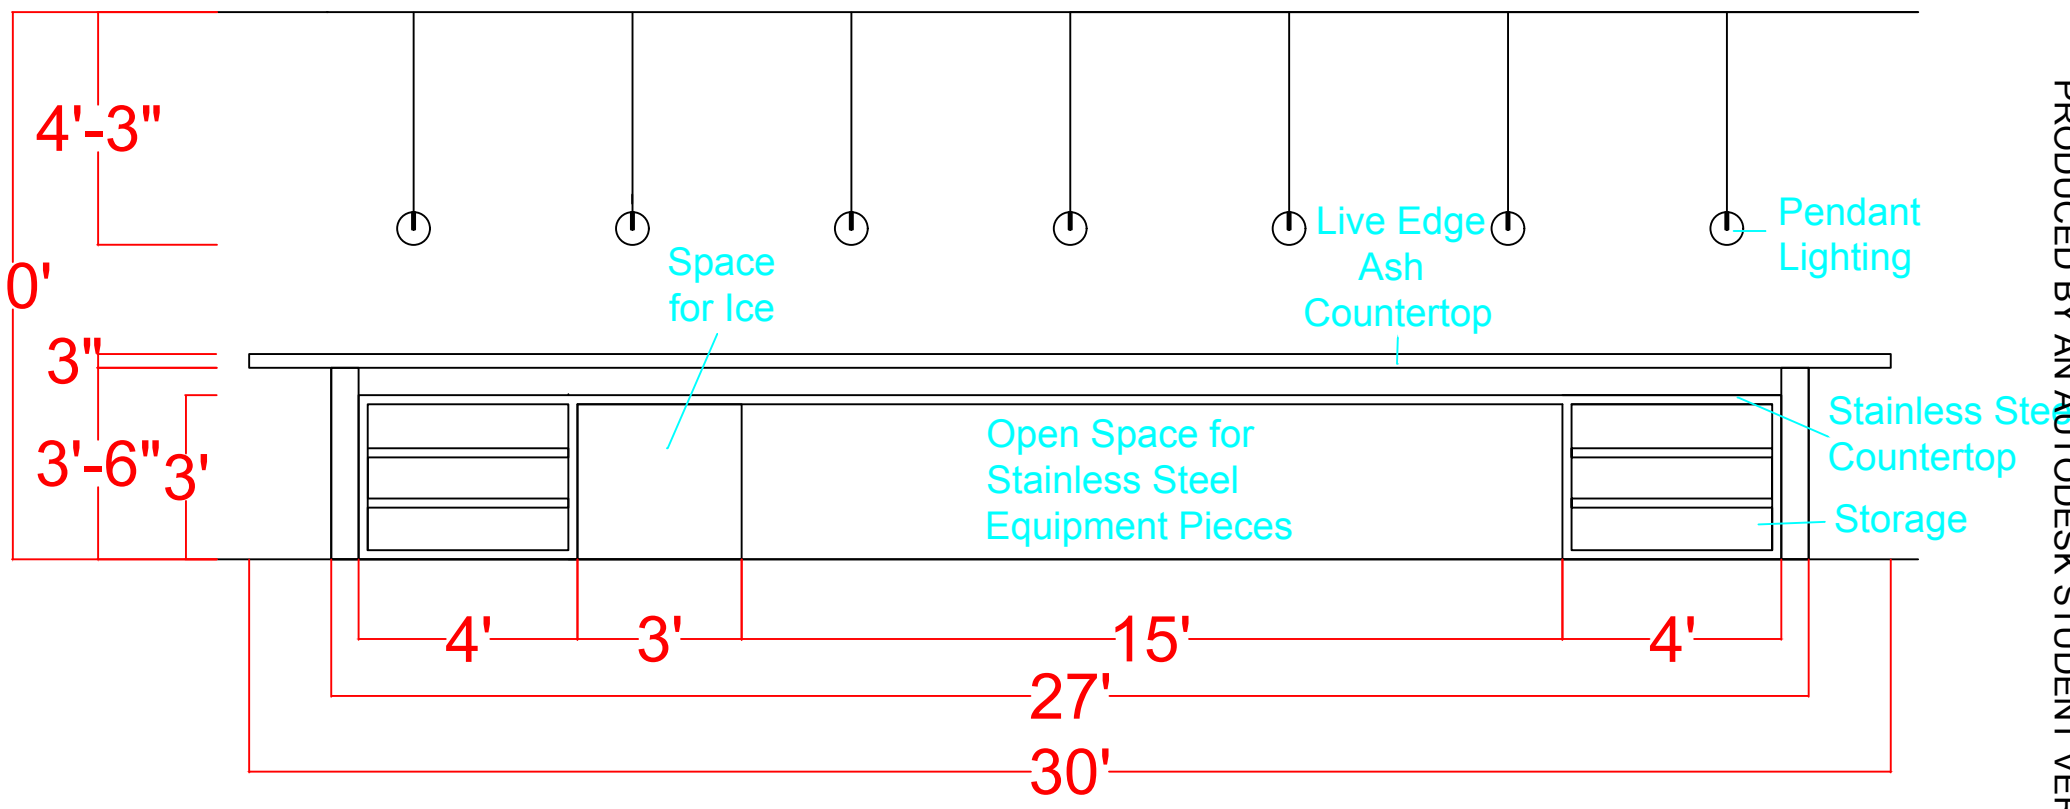

Elevation at Bar- South

Scale: 1/2" = 1' 0"

Pendant Lighting

Column

Hinged Flip-Up
Countertop Door

4'-3"

10'

3"

3'-6"

2'-3 $\frac{1}{2}$ "

2'-6"

5'-6"

1'-6"


Live Edge
Ash
Countertop

12'-3 $\frac{9}{16}$ "

Elevation at Bar- East


Scale: 1/2" = 1' 0"

Pendant Lighting

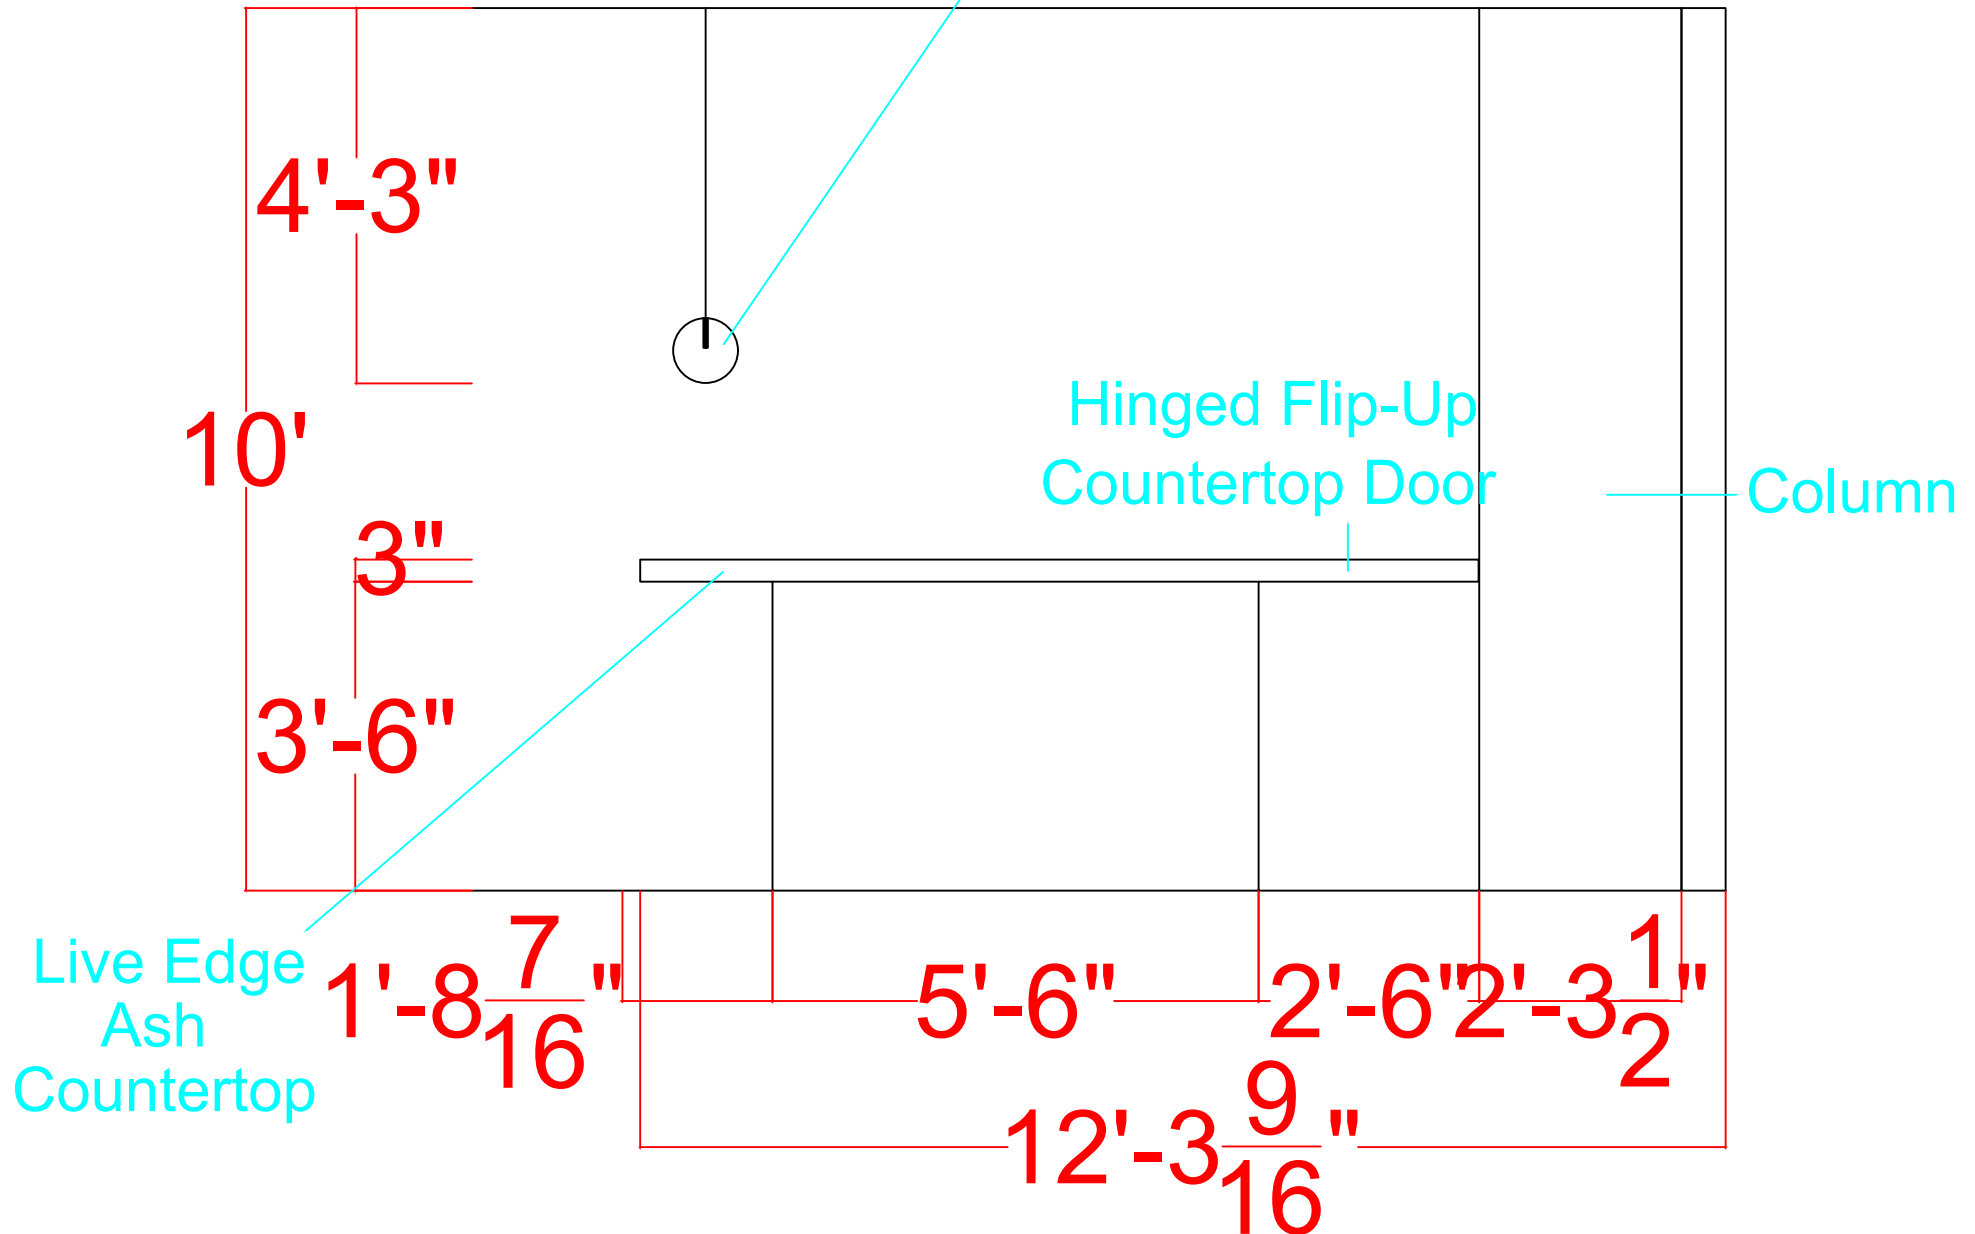

Elevation at Bar- West

Scale: 1/2" = 1' 0"

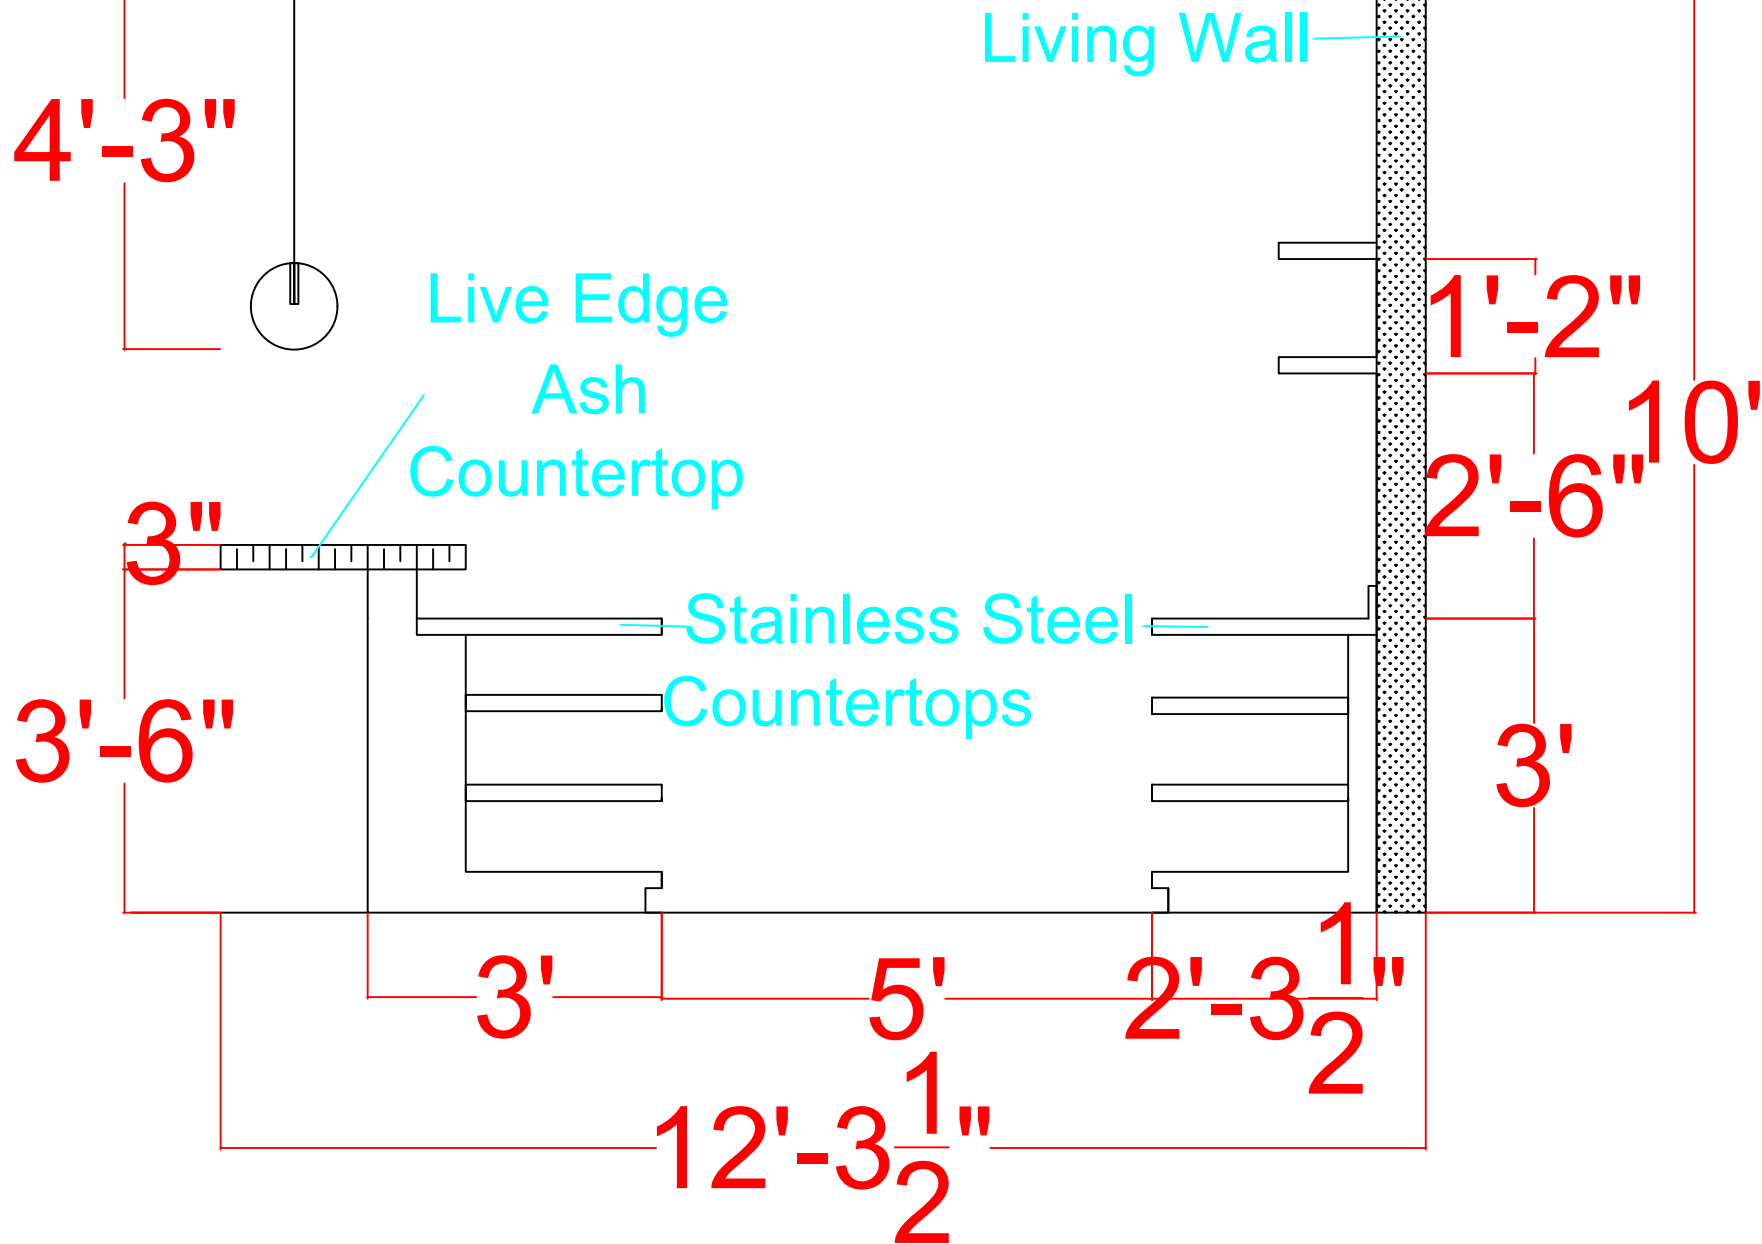

Section at Bar- West

Scale: 1 1/2" = 1' 0"